


Berichtigung: Halle.
Correction: Hangar.

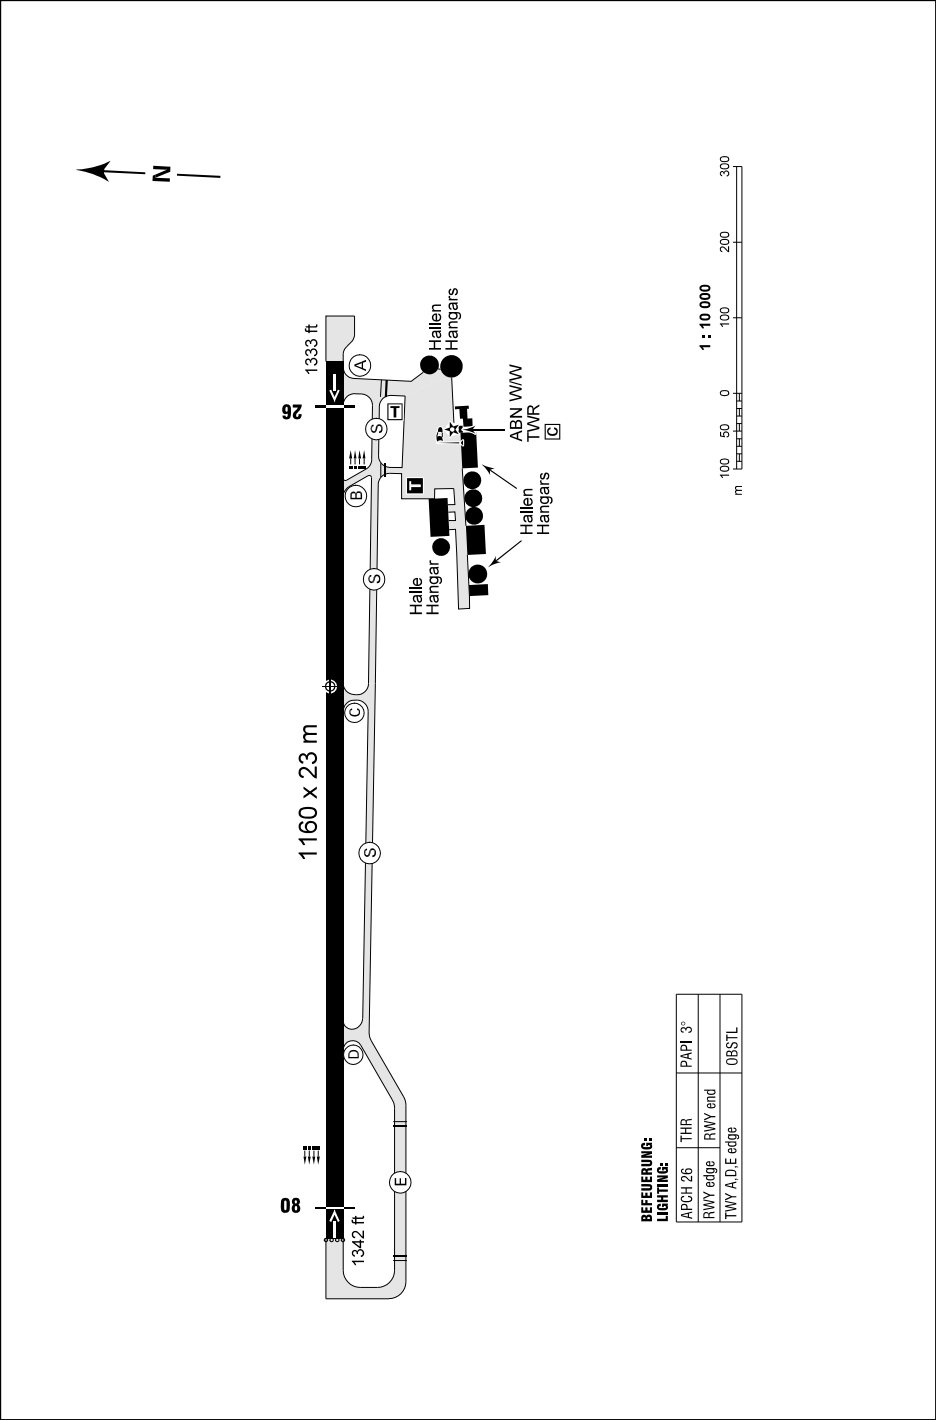

**BEFEUERUNG:
LIGHTING:**

APCH 26	THR	PAPI 3°
RWY edge	RWY end	
TWY A,D,E edge		OBSTL